



Plan 1.ETASJE  
Skala 1 : 60






Rev 0 | 04.09.2023

<p>SIA Nordic Building Systems gatis@nbs.lv</p> 	<p>Building part: TD</p>	<p>Page: 01/07</p>
	<p>SIA "ARCCON" info@arcon.lv</p> 	<p>Project name: (HH)Hestehagen 2 4950 Risør, Norway</p>
<p>Drawing date: 04.09.2023</p>	<p>Project leader: Tom R. Korneliussen</p>	
<p>M 1 : 60 Sheet A3 11</p>	<p>Designer: E. Karabačs</p>	
<p>Drawing name: Plan 1.ETASJE</p>		


Plan 2.ETASJE  
Skala 1 : 60



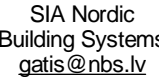

Rev 0 | 04.09.2023

 SIA Nordic Building Systems gatis@nbs.lv	Building part: TD	Page: 02/07
	SIA "ARCCON" info@arcon.lv	 Project name: (HH)Hestehagen 2 4950 Risør, Norway
Drawing date: 04.09.2023	Project leader: Tom R. Korneliussen	
M 1 : 60 Sheet A3 12	Designer: E. Karabačs	
	Drawing name: Plan 2.ETASJE	

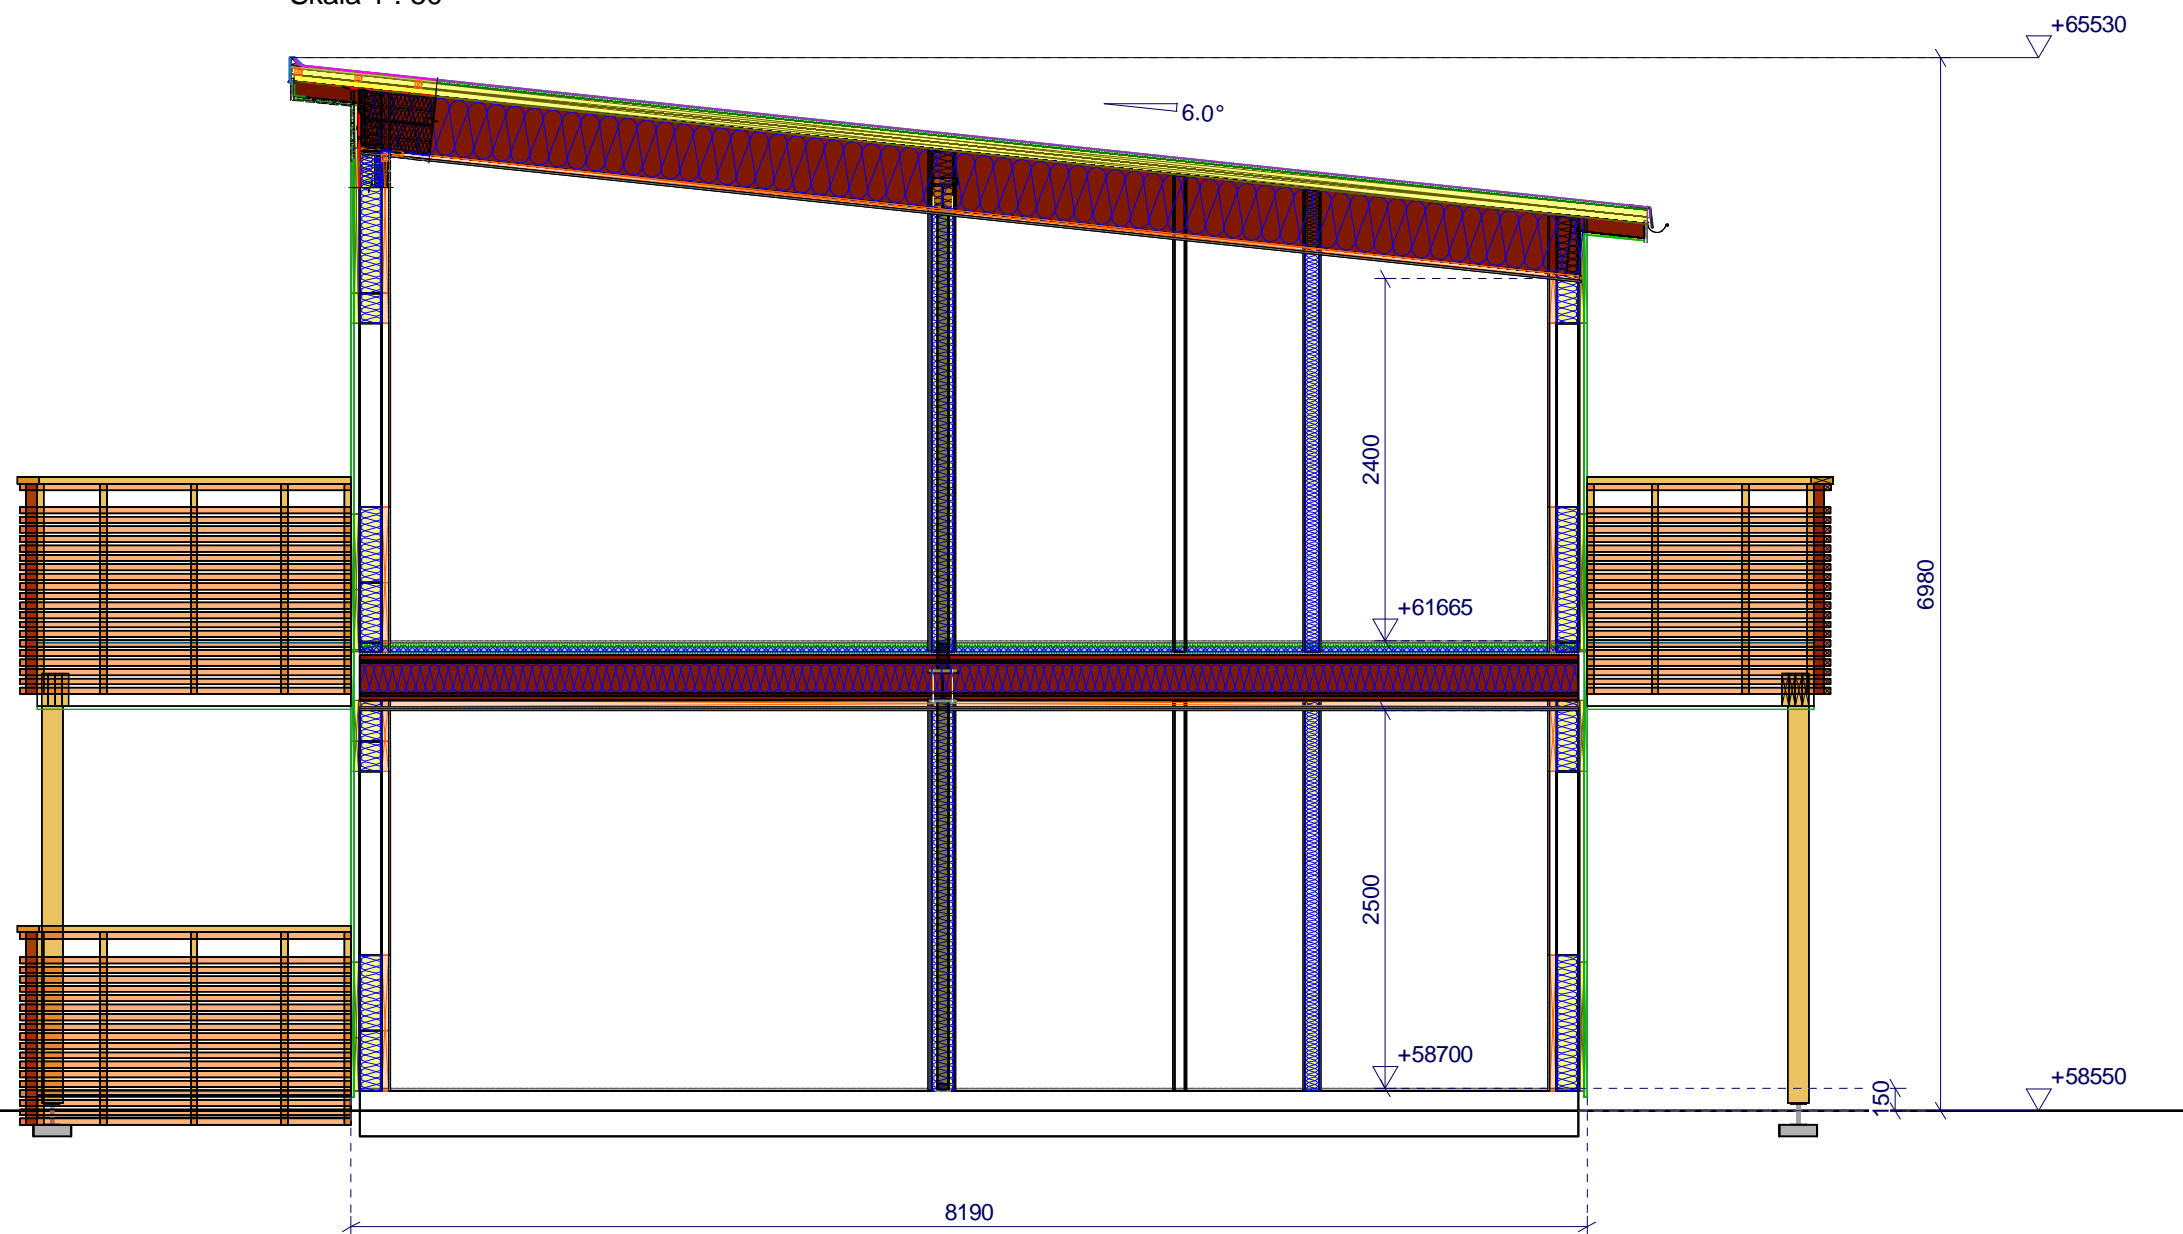
Snit A-A  
Skala 1 : 50




Rev 0 | 04.09.2023

SIA Nordic Building Systems gatis@nbs.lv 	Building part: TD		Page: 03/07
	SIA "ARCCON" info@arcccon.lv 		Project name: (HH)Hestehagen 2 4950 Risør, Norway
Drawing date: 04.09.2023		Project leader: Tom R. Korneliussen	
M 1 : 50	Sheet A3	13	Designer: E. Karabačs
Drawing name: Snit A-A			

Fasade VEST  
Skala 1 : 50

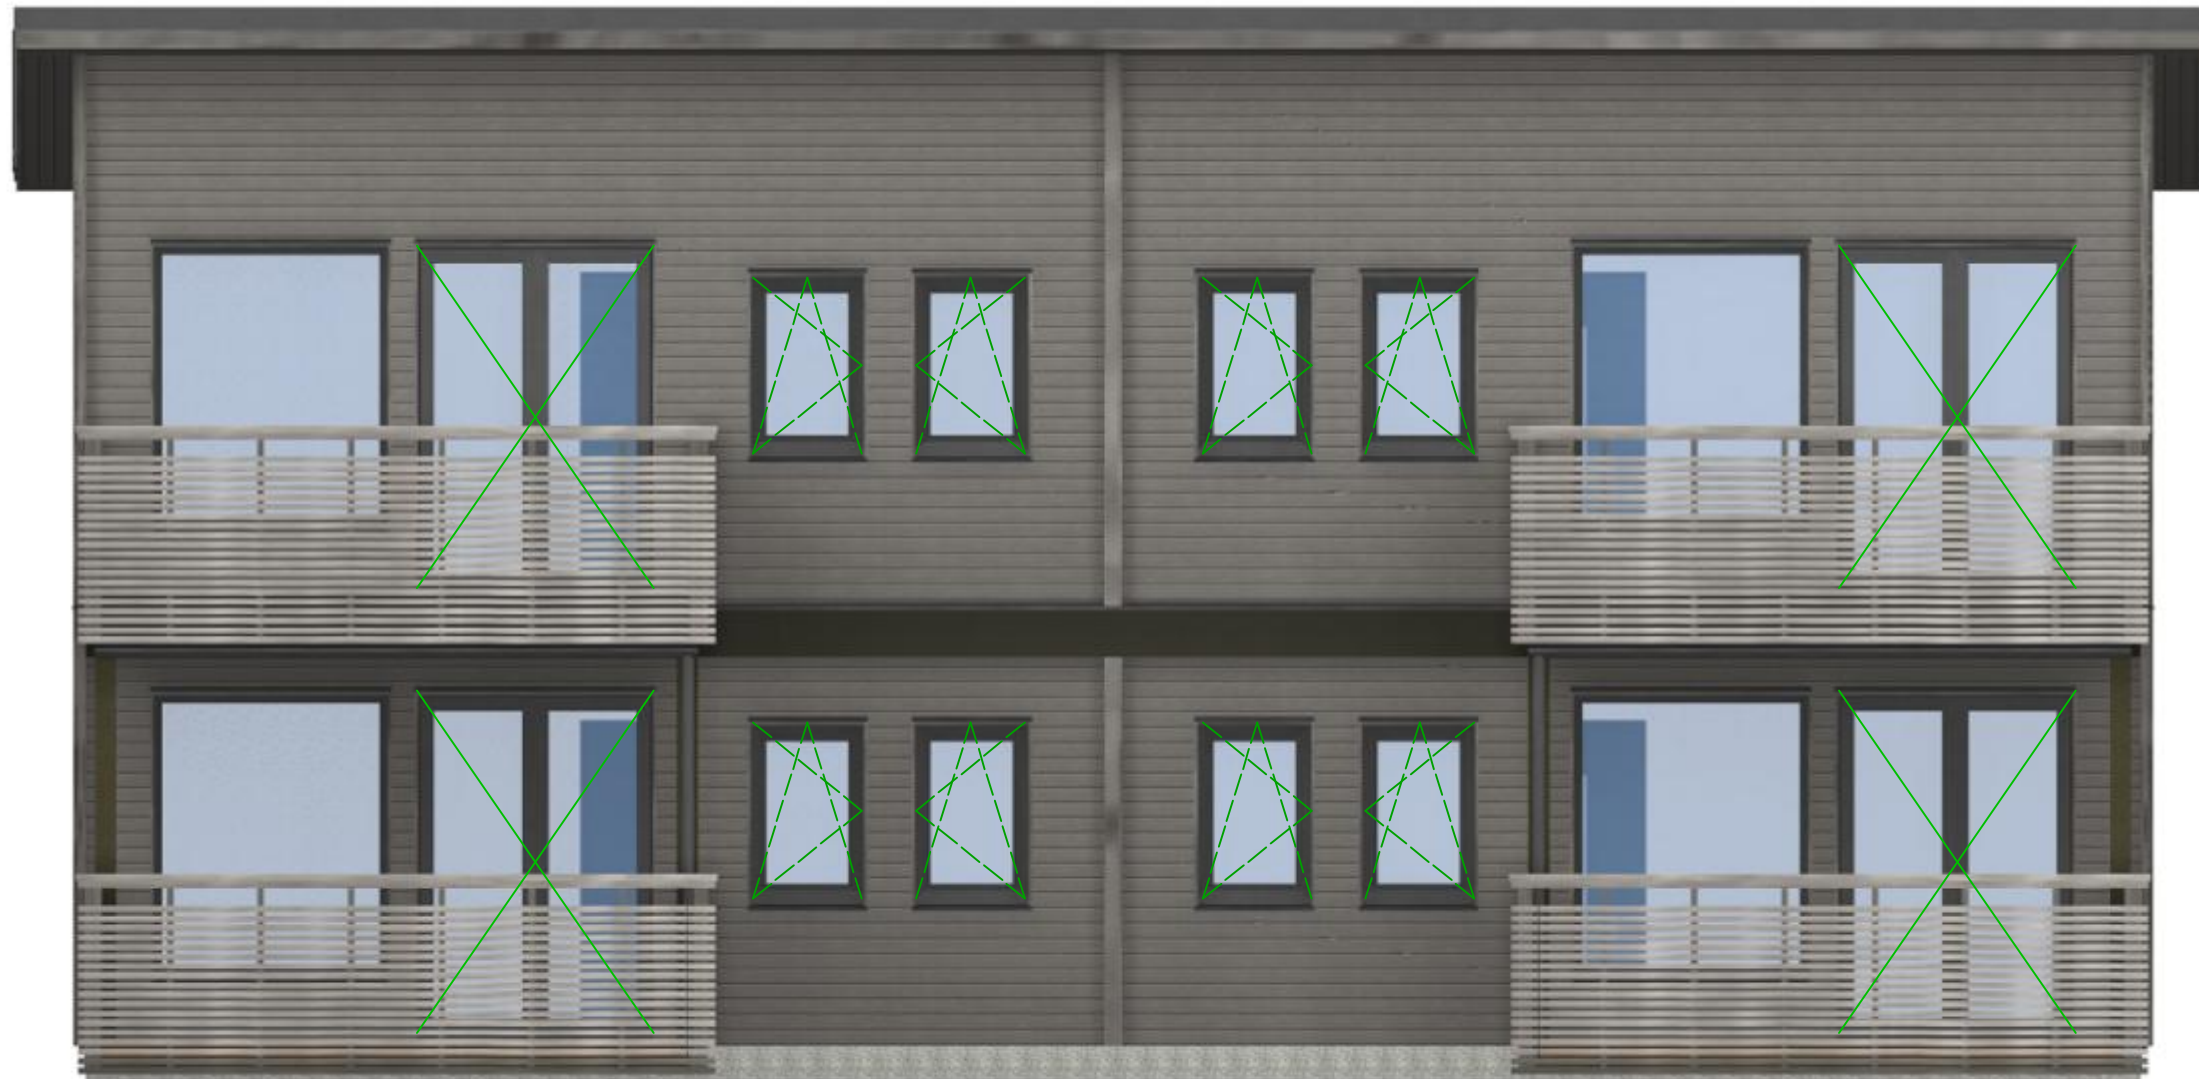


Rev 0 | 04.09.2023

SIA Nordic Building Systems gatis@nbs.lv	Building part: TD		Page: 04/07
	SIA "ARCCON" info@arcccon.lv		Project name: (HH)Hestehagen 2 4950 Risør, Norway
	Drawing date: 04.09.2023		Project leader: Tom R. Korneliussen
	M 1 : 50	Sheet A3	14
	Drawing name: Fasade VEST		Designer: E. Karabačs

Fasade ØST  
Skala 1 : 50




Rev 0 | 04.09.2023

SIA Nordic Building Systems gatis@nbs.lv	Building part: TD		Page: 05/07	
	SIA "ARCCON" info@arcccon.lv		Project name: (HH)Hestehagen 2 4950 Risør, Norway	
	Drawing date: 04.09.2023		Project leader: Tom R. Korneliussen	
	M 1 : 50	Sheet A3	15	Designer: E. Karabačs
	Drawing name: Fasade ØST			

Fasade NORD  
Skala 1 : 50




Rev 0 | 04.09.2023

SIA Nordic Building Systems gatis@nbs.lv	Building part: TD		Page: 06/07
	SIA "ARCCON" info@arcccon.lv		Project name: (HH)Hestehagen 2 4950 Risør, Norway
	Drawing date: 04.09.2023		Project leader: Tom R. Korneliussen
	M 1 : 50	Sheet A3	16
	Drawing name: Fasade NORD		Designer: E. Karabačs

Fasade SØR  
Skala 1 : 50



Rev 0 | 04.09.2023

SIA Nordic Building Systems gatis@nbs.lv	Building part: TD		Page: 07/07
	SIA "ARCCON" info@arcccon.lv		Project name: (HH)Hestehagen 2 4950 Risør, Norway
	Drawing date: 04.09.2023		Project leader: Tom R. Korneliussen
	M 1 : 50	Sheet A3	17 Designer: E. Karabačs
	Drawing name: Fasade SØR		